


NO.	DESCRIPTION OF REVISIONS	MADE BY	DATE
1	RE-ISSUE	L. LOPEZ	2/02
2			
3			
4			

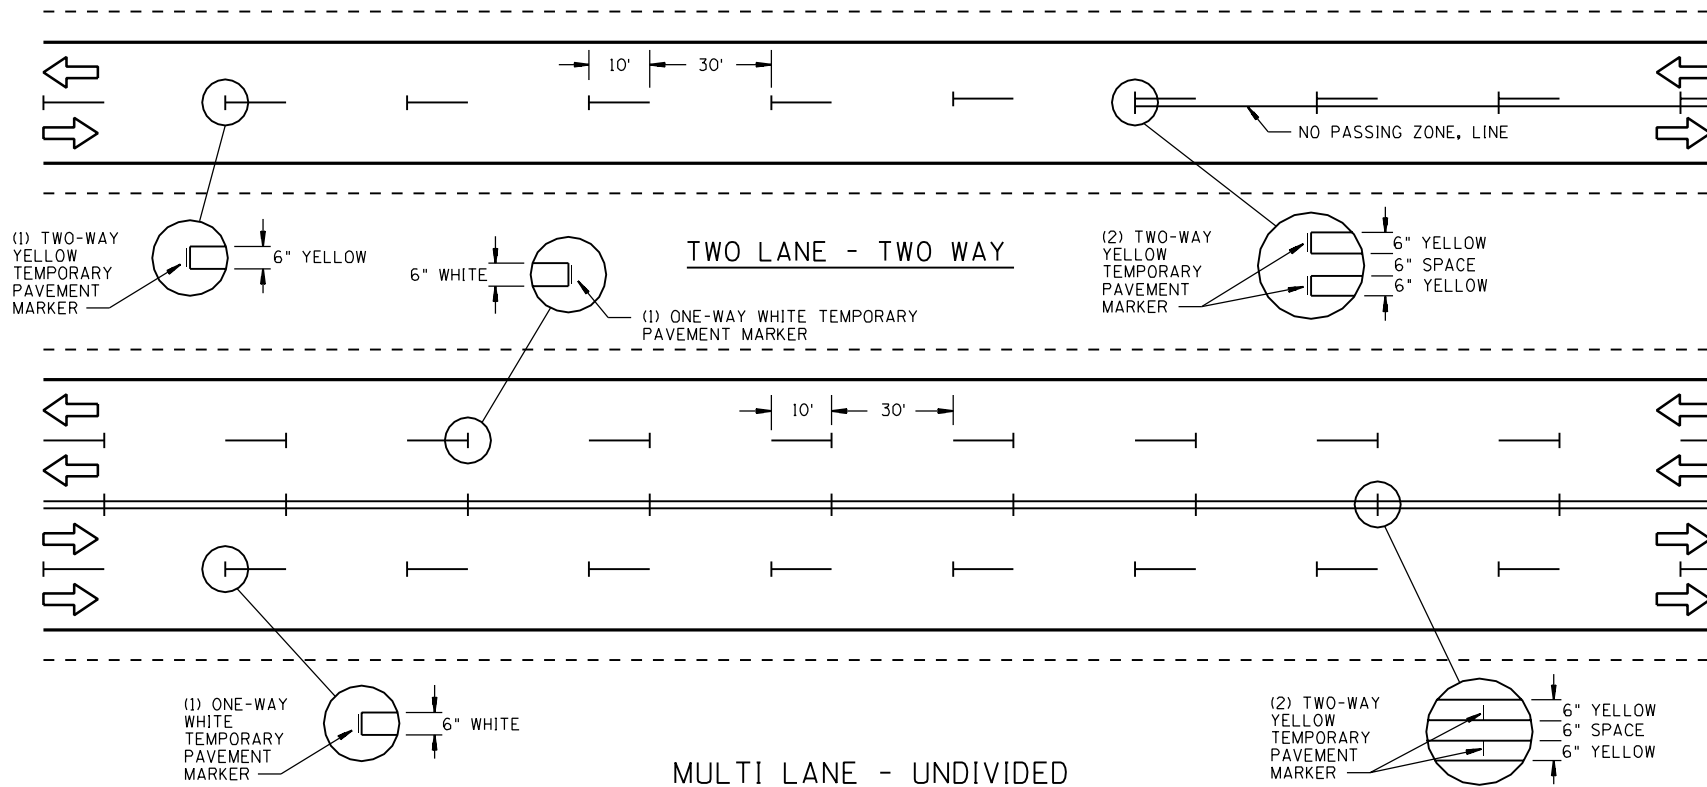

NOTES:

1. CHIP SEAL MARKERS ARE AVAILABLE IN BOTH THE "L" AND "T" DESIGNS (SEE SHEET 2 OF 2) WITH ONE OR TWO CLEAR PLASTIC COVERS. "T" MARKERS ARE TO BE USED ON HIGH-VOLUME ROADWAYS.
2. THE TWO OPTIONS SHOWN ABOVE (TWO LANE AND FOUR LANE) ARE "MINIMUM" DESIGN - ONE MARKER PER 40 FEET. THE DESIGNER MAY REQUIRE TWO OR THREE MARKERS PER 10 FOOT SKIP.

SHEET 1 OF 2
NOT TO SCALE

DESIGN APPROVED	ARIZONA DEPARTMENT OF TRANSPORTATION INTERMODAL TRANSPORTATION DIVISION STANDARD DRAWINGS	REV. 2/02
APPROVED FOR CONSTRUCTION	CHIP SEAL MARKER USAGE FOR TEMPORARY MARKINGS	DRAWING NO. M-20

**SIGNATURE
ON FILE**